


TIMBER HEADER

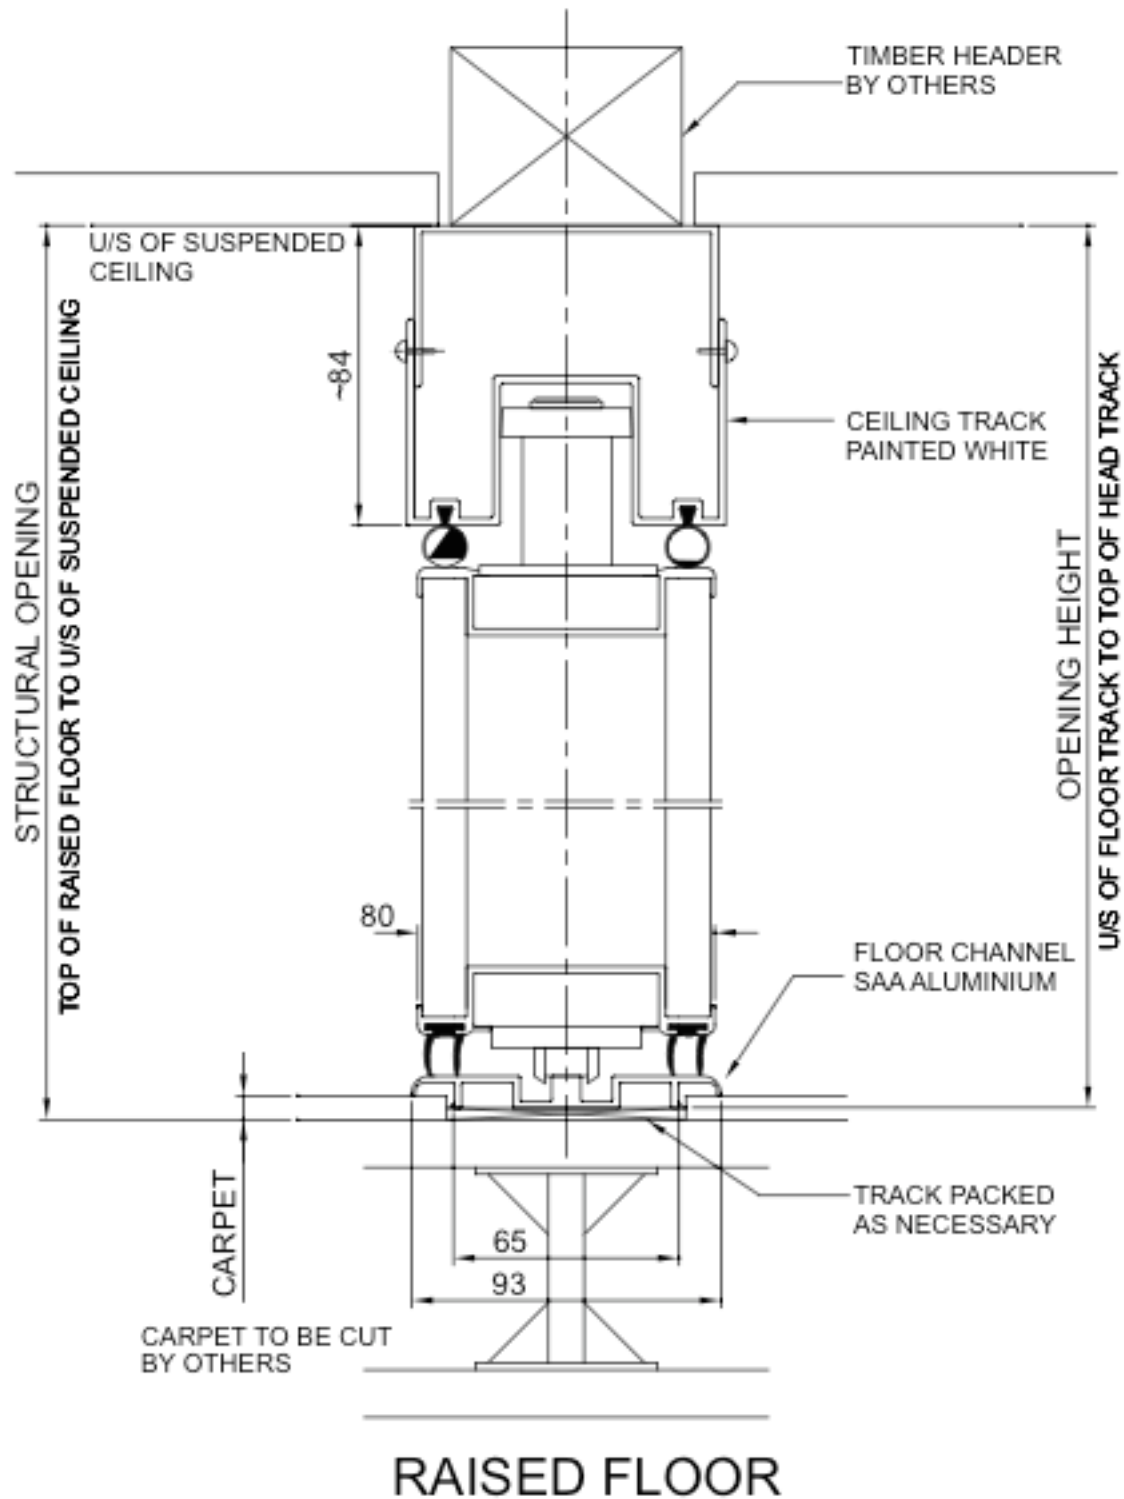

Drq. title.:

TYPE 200 (BR)
 VERTICAL SECTION
 WITH TIMBER HEADER
 AND RAISED FLOOR



London Wall Design Ltd
 63 Barwell Business Park
 Leatherhead Road
 Chessington, Surrey KT9 2NY
 Tel : +44 (0) 20 8391 8750
 Fax : +44 (0) 20 8391 8751
 E-Mail : Sales@londonwall.co.uk

Scale.:
 1:2

Drq No.:
 T200 - 04

Drawn By.:
 AK

Date.:
 06/02