



10 CLEARANCE

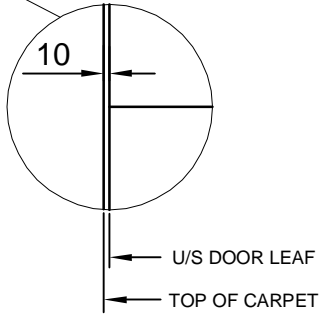


FULL HEIGHT TIMBER POST BY OTHERS SECURED TOP AND BOTTOM TO ACCEPT OUR JAMB (TYPICAL FOR ALL NIBS)

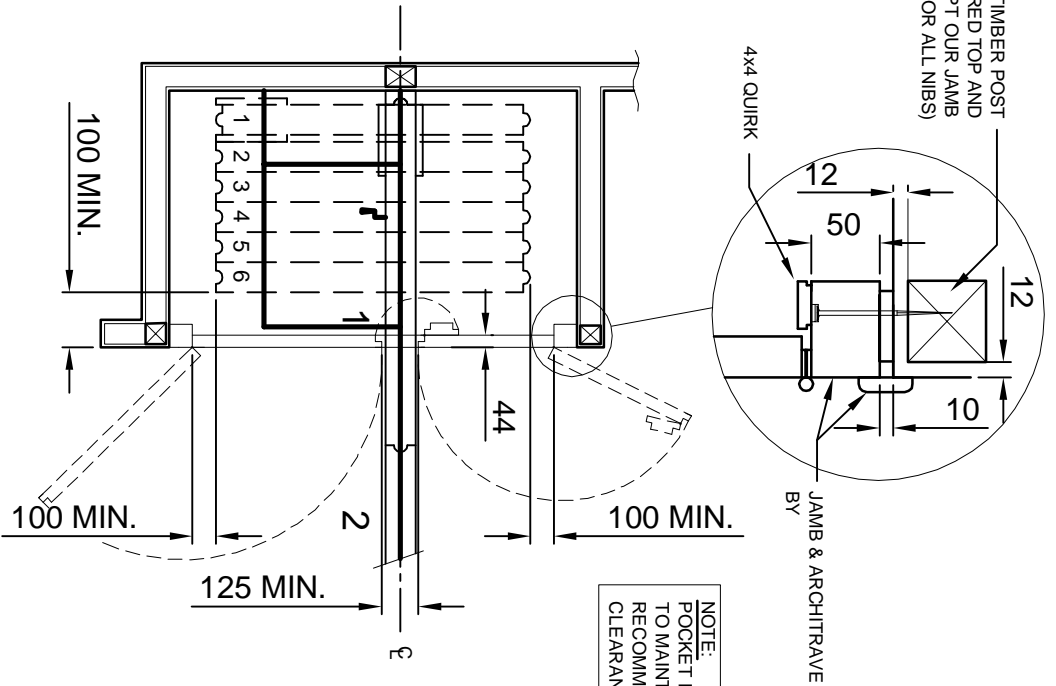

NOTE:
POCKET DOORS TO FOLD OPEN TO MAINTAIN MINIMUM RECOMMENDED FINGER CLEARANCES SHOWN

Drg.title:.

TYPE 100M
TYPICAL POCKET DOOR
DETAILS FOR
K-TRACK SYSTEMS

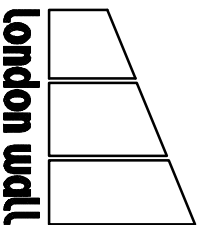

London Wall Design Ltd
63 Barwell Business Park
Leatherhead Road
Cheshington, Surrey KT9 2NY
Tel : +44 (0) 20 8391 8750
Fax : + 44 (0) 20 8391 8751
E-Mail : Sales@londonwall.co.uk

Scale: NTS

Drg No.: 100M - 05

Drawn By: AK

Date: 06/02