



ACCESS DOOR TYPES - Type 100

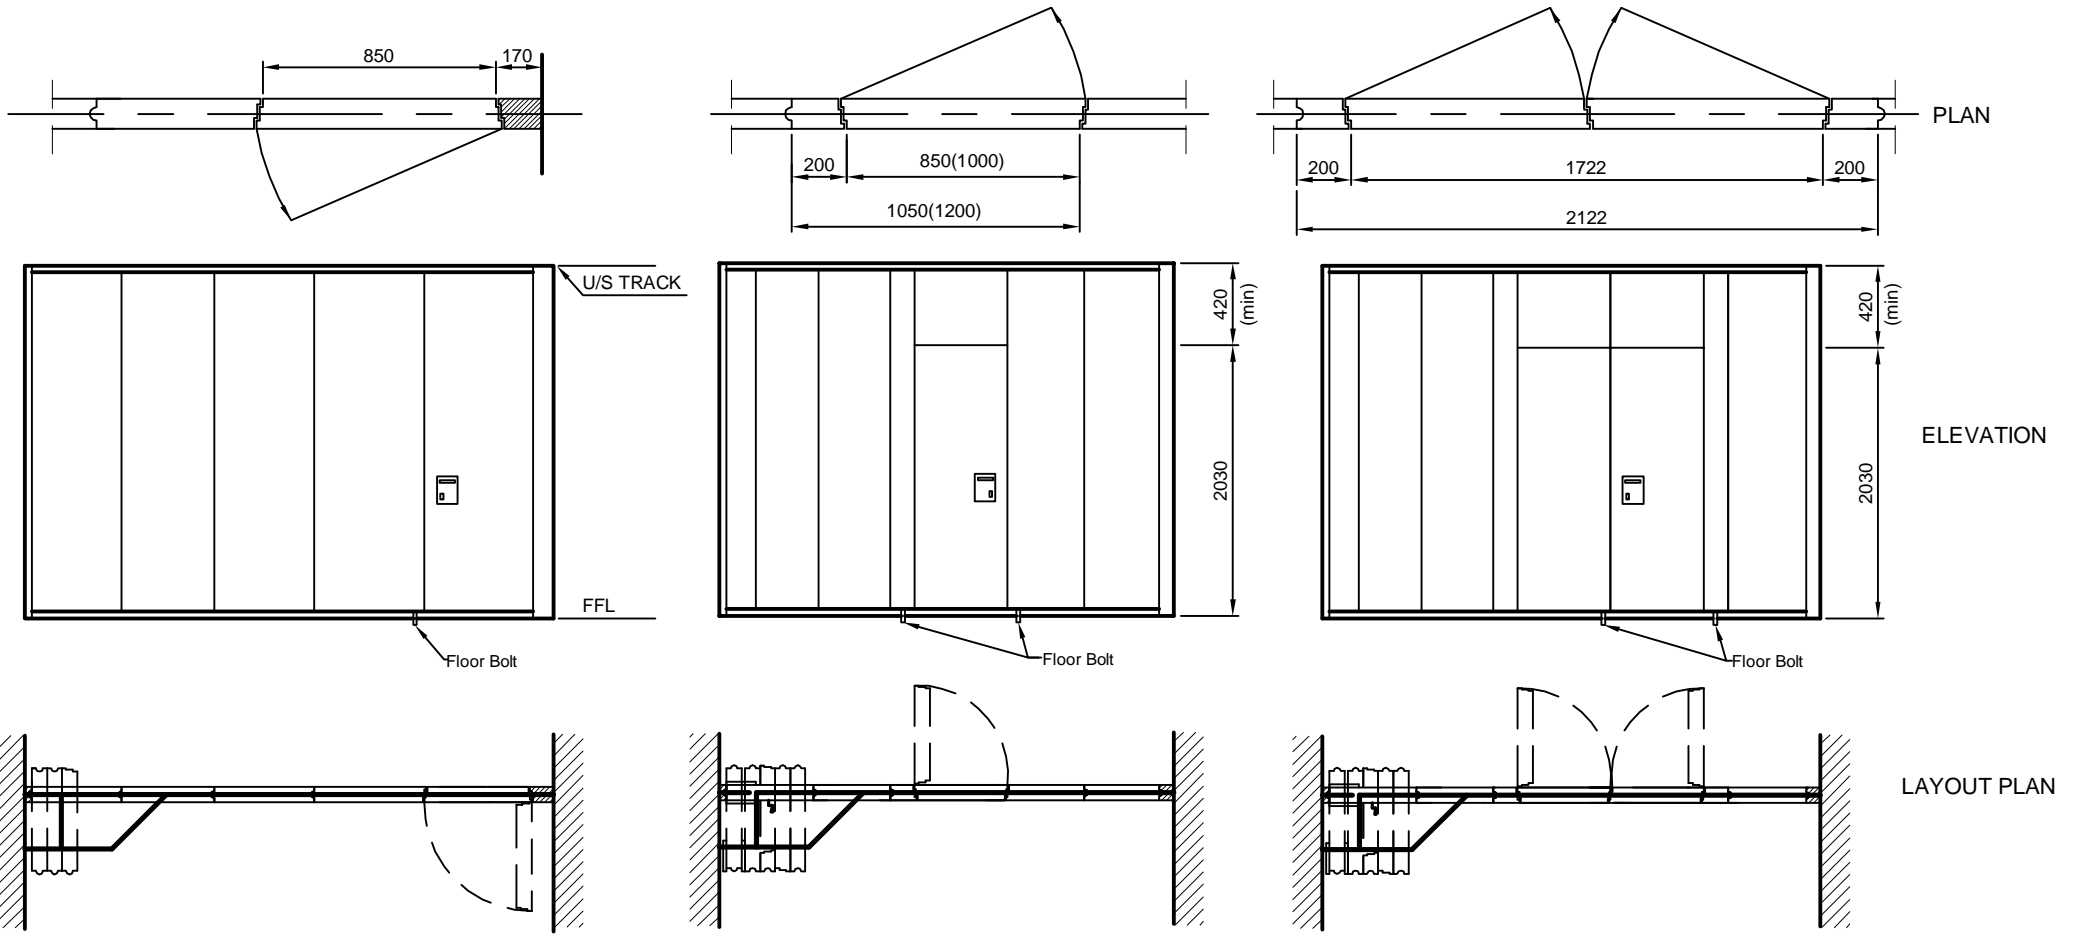

2. Single pass door panel (SE1)


3. Double pass door panel (SE2)

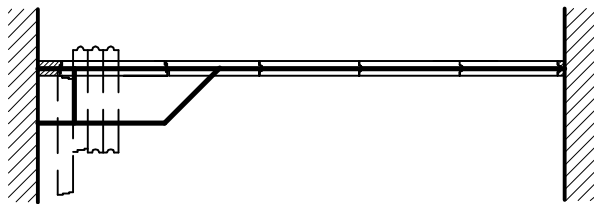

1. Full height hinged door (DT)

NOTES.:

1. Standard dimensions of pass door panels shown
2. Other types and sizes available
3. Pass door panels can be used on any ceiling track system

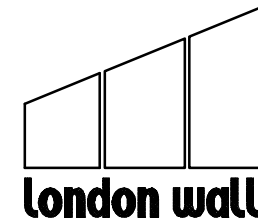

London Wall Design Ltd

63 Barwell Business Park
 Leatherhead Road
 Chessington, Surrey KT9 2NY
 Tel : +44 (0) 20 8391 8750
 Fax : + 44 (0) 20 8391 8751
 E-Mail : Sales@londonwall.co.uk

DRG. NO.: SL - 104