


TIMBER HEADER

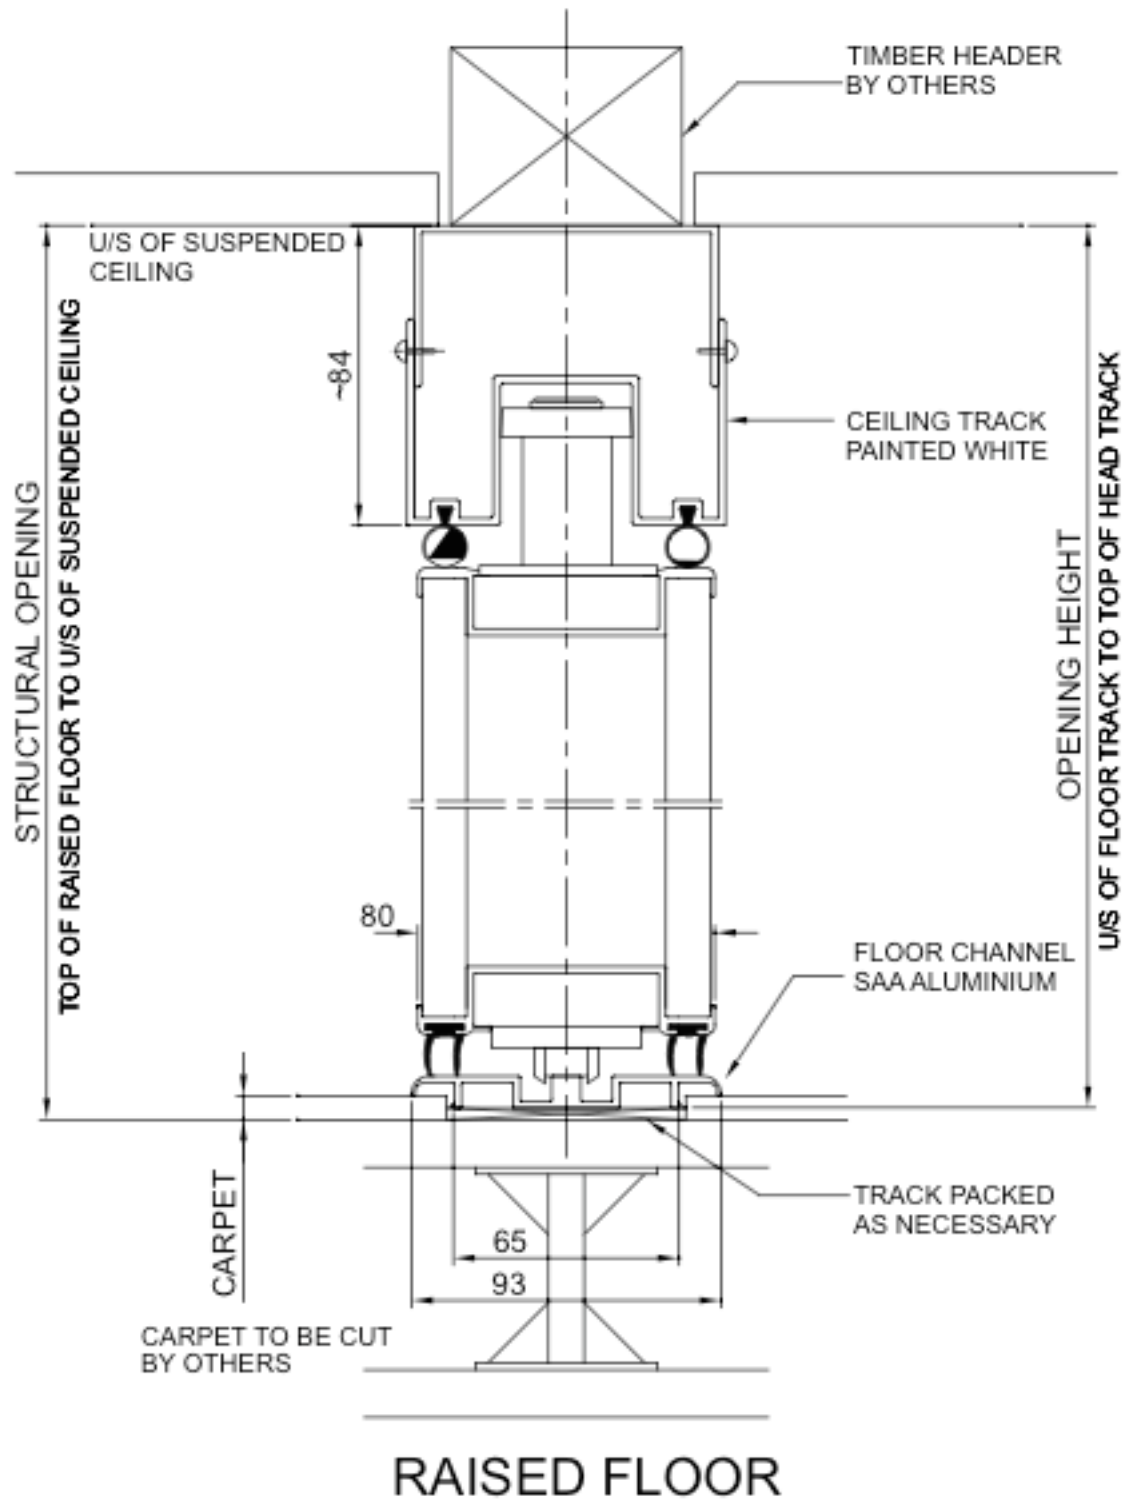

Drw. title.:

TYPE 200 (BR)
 VERTICAL SECTION
 WITH TIMBER HEADER
 AND RAISED FLOOR

MOVAWALL

ACOUSTIC LINING



MOVAWALL SYSTEMS LTD

63 BARWELL BUSINESS PARK
 LEATHERHEAD ROAD
 CHESSINGTON
 SURREY
 KT9 2NY

TELEPHONE: +44 (0) 20 8391 8790

FAX: +44 (0) 20 8391 8791

EMAIL: info@movawall.co.uk

Scale.:

1:2

Drw No.:

T200 - 04

Drawn By.:

AK

Date.:

06/02