



ACCESS DOOR TYPES - Type 100

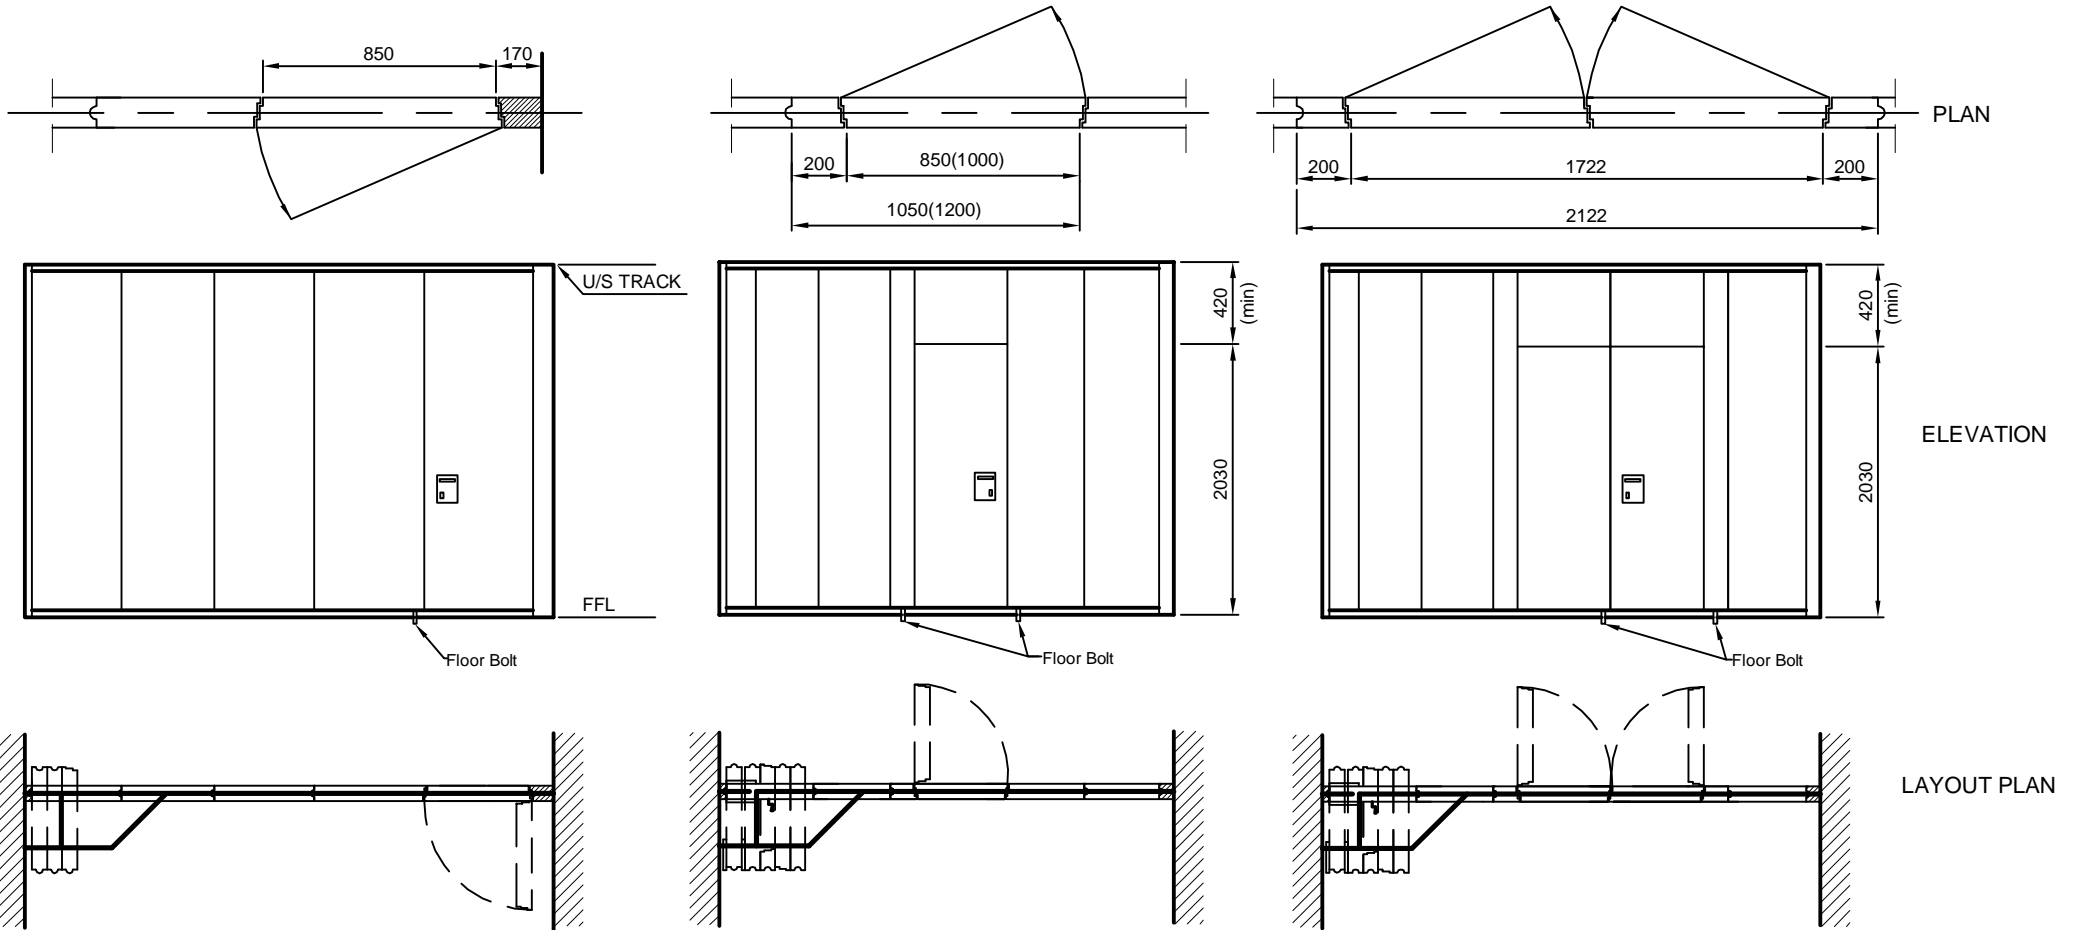

2. Single pass door panel (SE1)


3. Double pass door panel (SE2)

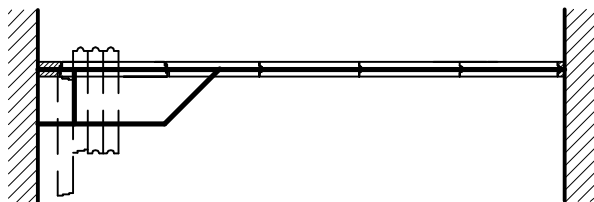

1. Full height hinged door (DT)

NOTES.:

1. Standard dimensions of pass door panels shown
2. Other types and sizes available
3. Pass door panels can be used on any ceiling track system

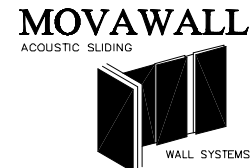

MOVAWALL SYSTEMS LTD

63 BARWELL BUSINESS PARK
LEATHERHEAD ROAD
CHESINGTON
SURREY
KT9 2NY

TELEPHONE: +44 (0) 20 8391 8790

FAX: +44 (0) 20 8391 8791

EMAIL: info@movawall.co.uk

DRG. NO.: SL - 104